



VEDERE DINSPRE STRADA




VEDERE DINSPRE CURTE

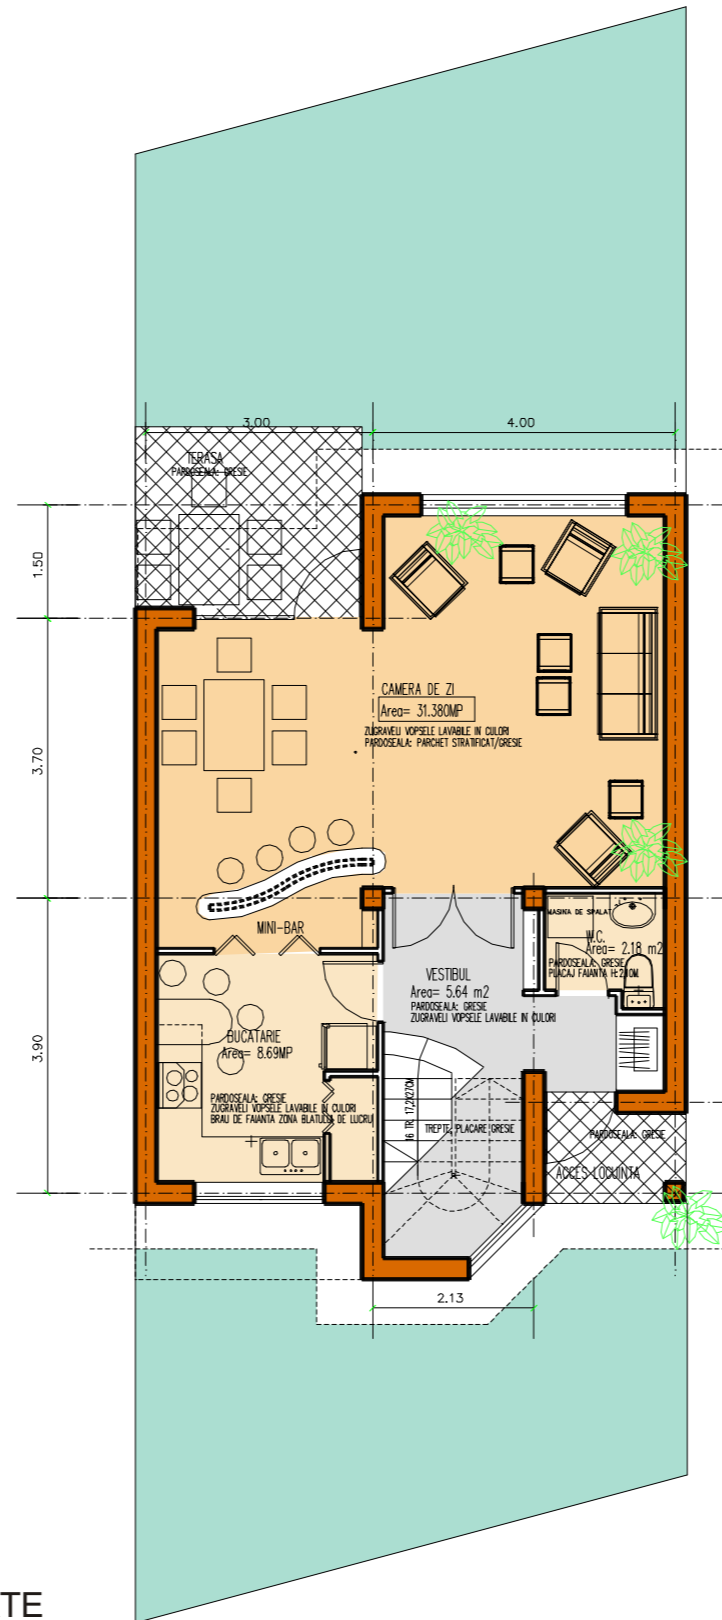

PLAN PARTER SC. /100

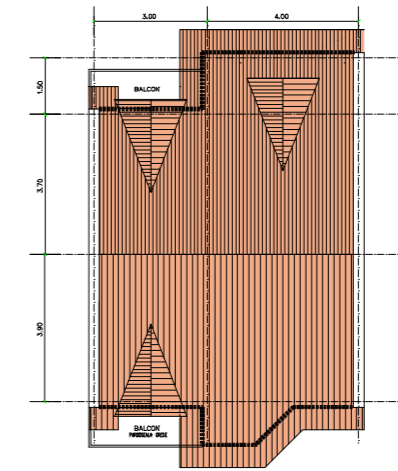

PLAN ACOPERIS SC. 1/200

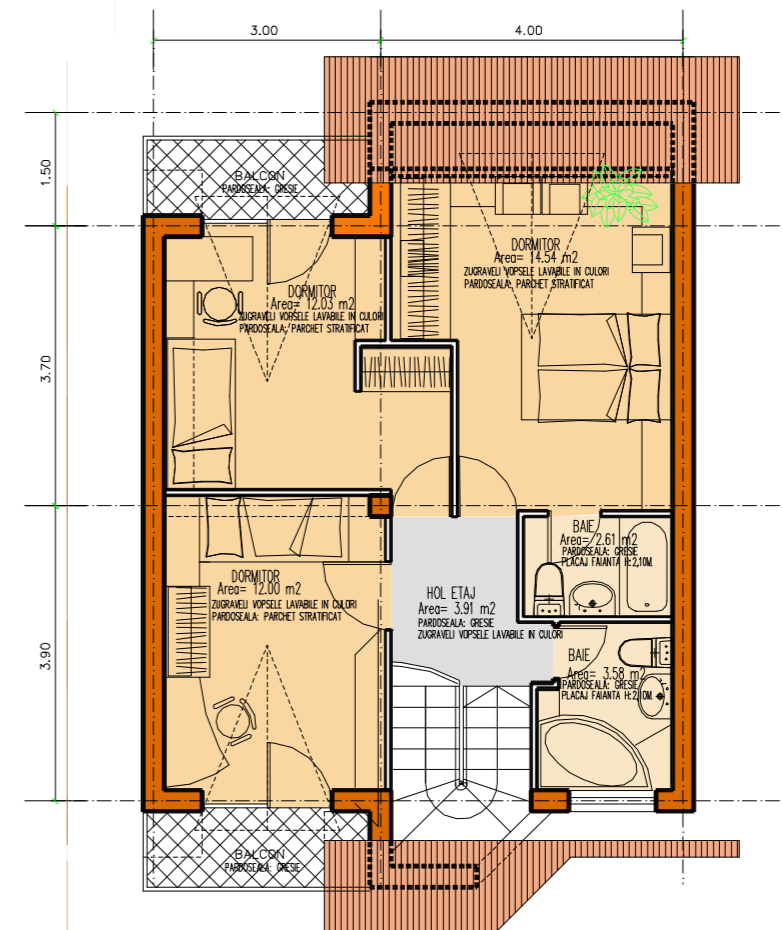

PLAN ETAJ SC. 1/100

LOCUINTA
INSIRUITA
P+1(M)
TIP "MI"

Sc.desf.
=138mp
Sutila
=101,9mp
Slocuibila
=70mp